

SARA CAMPINO
Advogada
C.F. 207056153 CP5787C /dk
saracampino-5787c@adv.oa.pt
Av. Almirante Gago Coutinho 126
1749-042 Lisboa

10/13

T4 piso 1

1 ARRECAÇÃO/ARRUMOS 6,25m²



Localização

LOTE 407.L2 - UNIDADE DE GESTÃO 4, SERRA DE CARNAXIDE

Designação

PLANTA PISO -1

escala


1/100

data

JANEIRO 2020

número

02/03

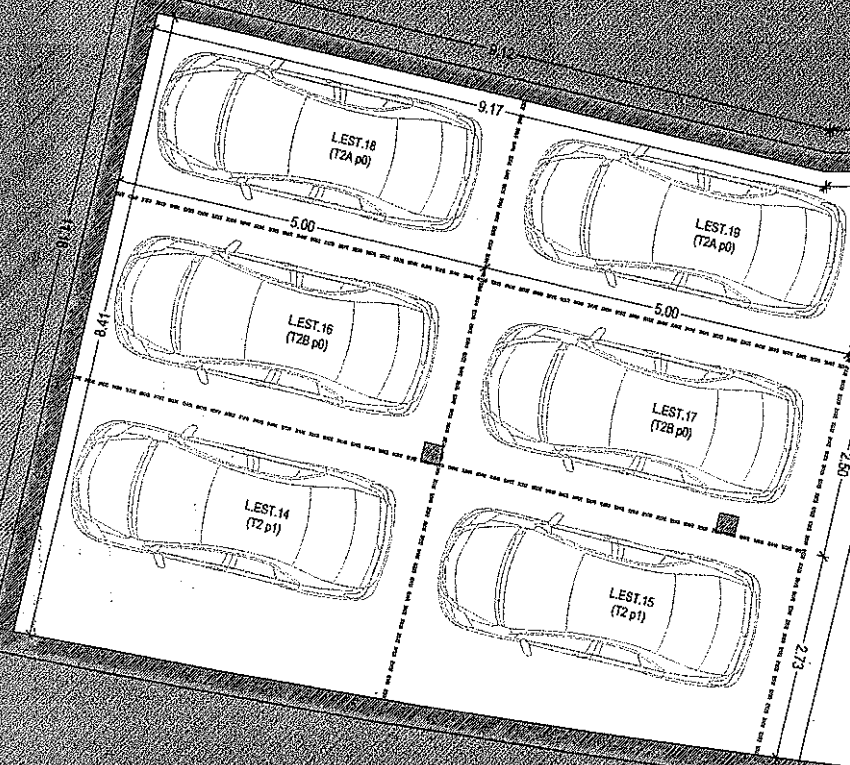

ESTACIONAMIENTO
295,20m²

1.00-

4.20

4.43

7.80

5.20

L.EST.14
(T2 p1)

L.EST.15
(T2 p1)

L.EST.16
(T2B p0)

L.EST.17
(T2B p0)

L.EST.18
(T2A p0)

L.EST.19
(T2A p0)

0.87

0.87

0.87

0.87

0.87

0.87

0.87



0.87

0.87

0.87

0.87

0.87

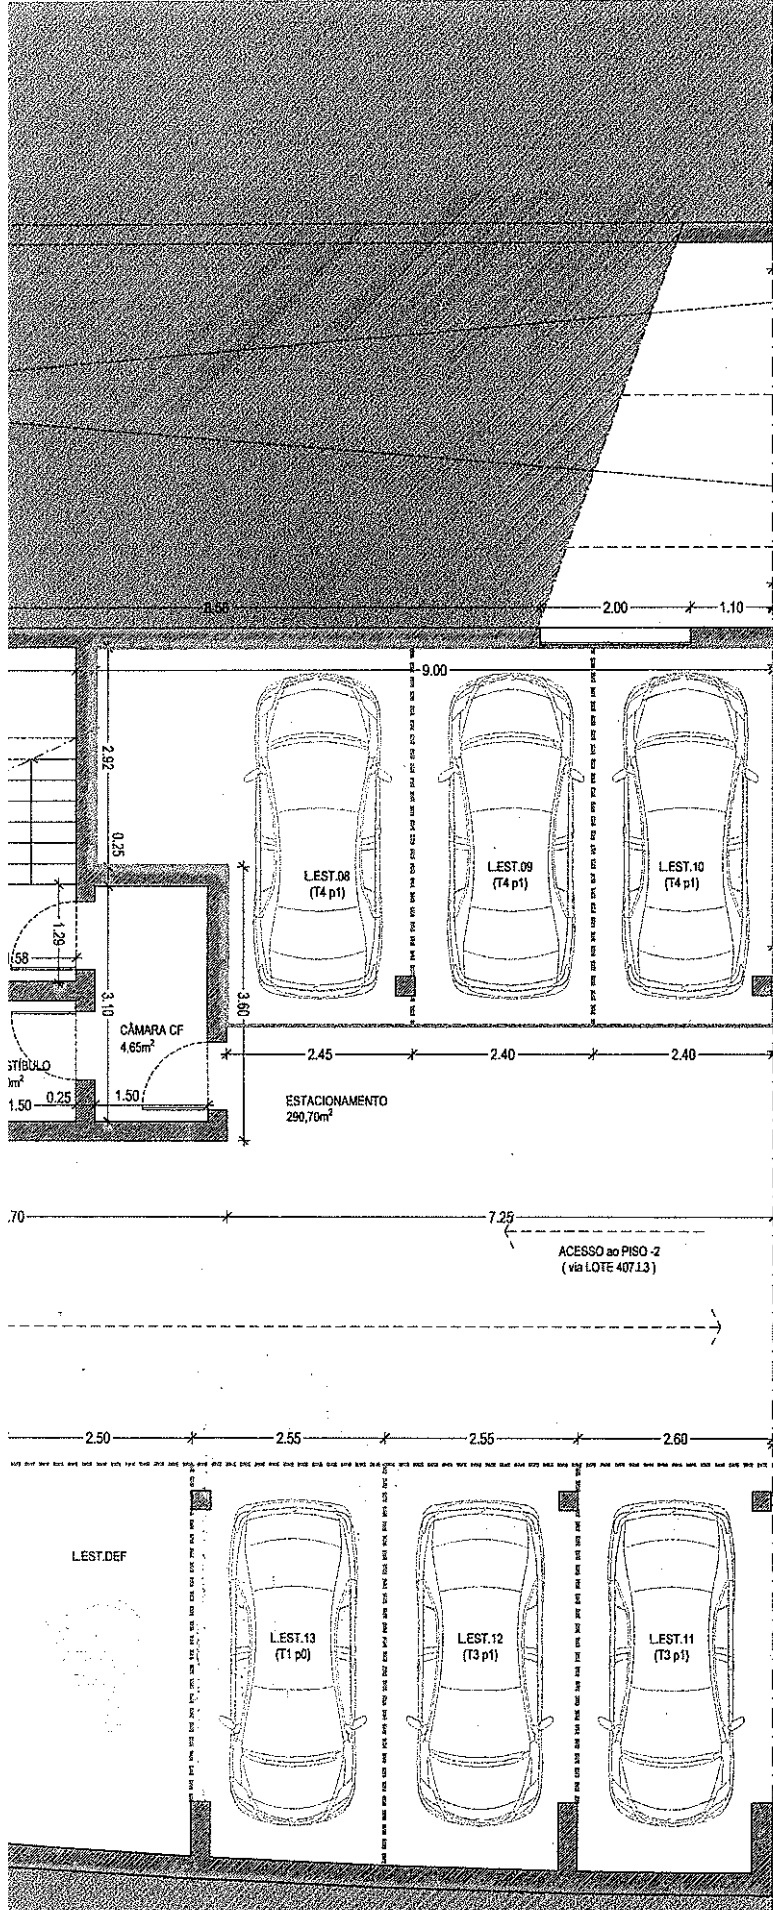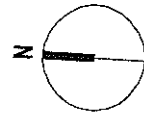

SARA CAMPINO
Advogada
C.F. 207056153 CP5787C1949
sara.campino-5787c@adv.oo.pt
Mirante Gago Coutinho 126
1712-042 Lisboa P11/13

T4 piso 1
3 LUGARES DE ESTACIONAMENTO



Localização	LOTE 407.L2 - UNIDADE DE GESTÃO 4, SERRA DE CARNAXIDE		
Designação	PLANTA PISO -2		
Escala	1/100	data	JANEIRO 2020
		número	03/03